


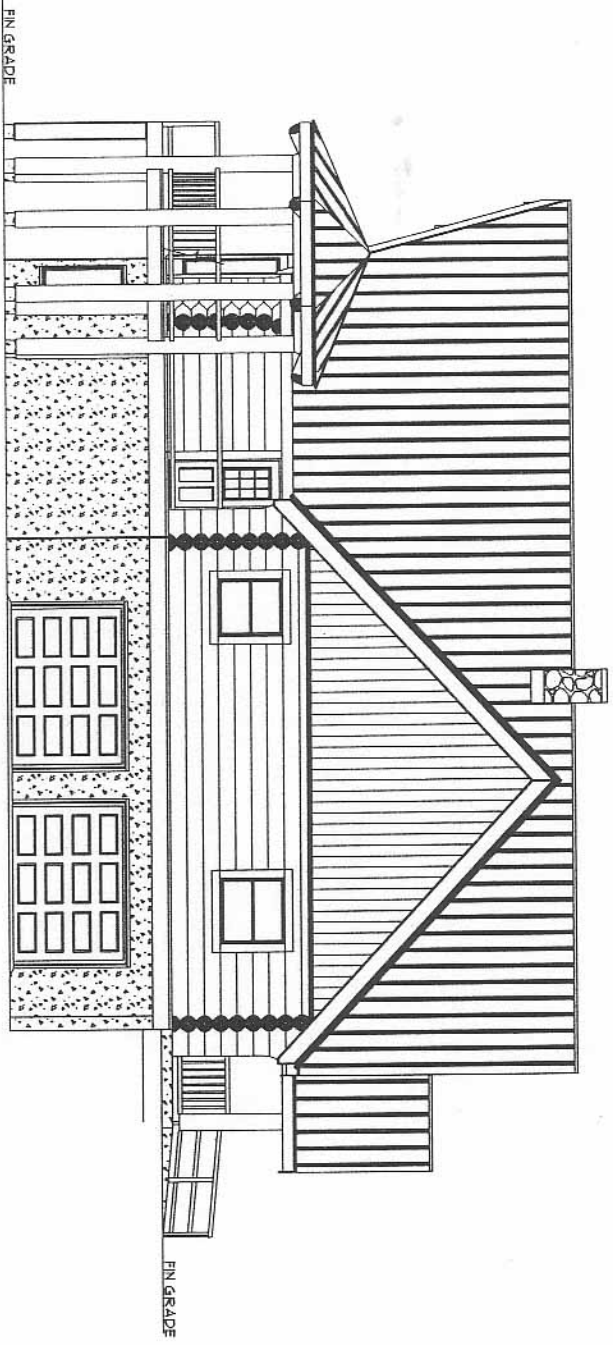


LEFT ELEVATION

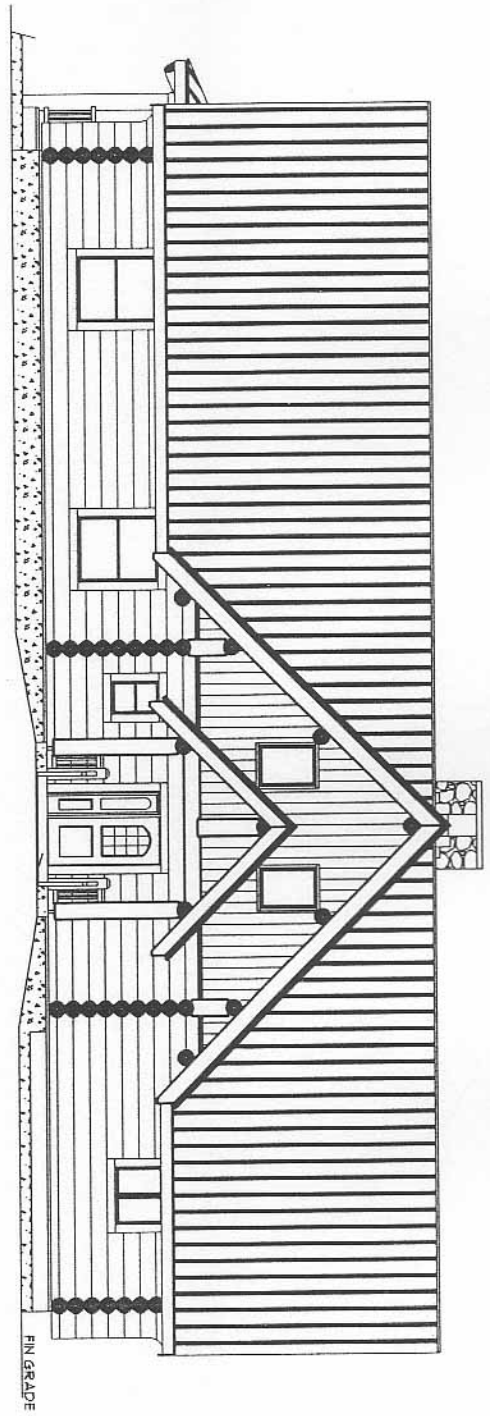


FRONT ELEVATION

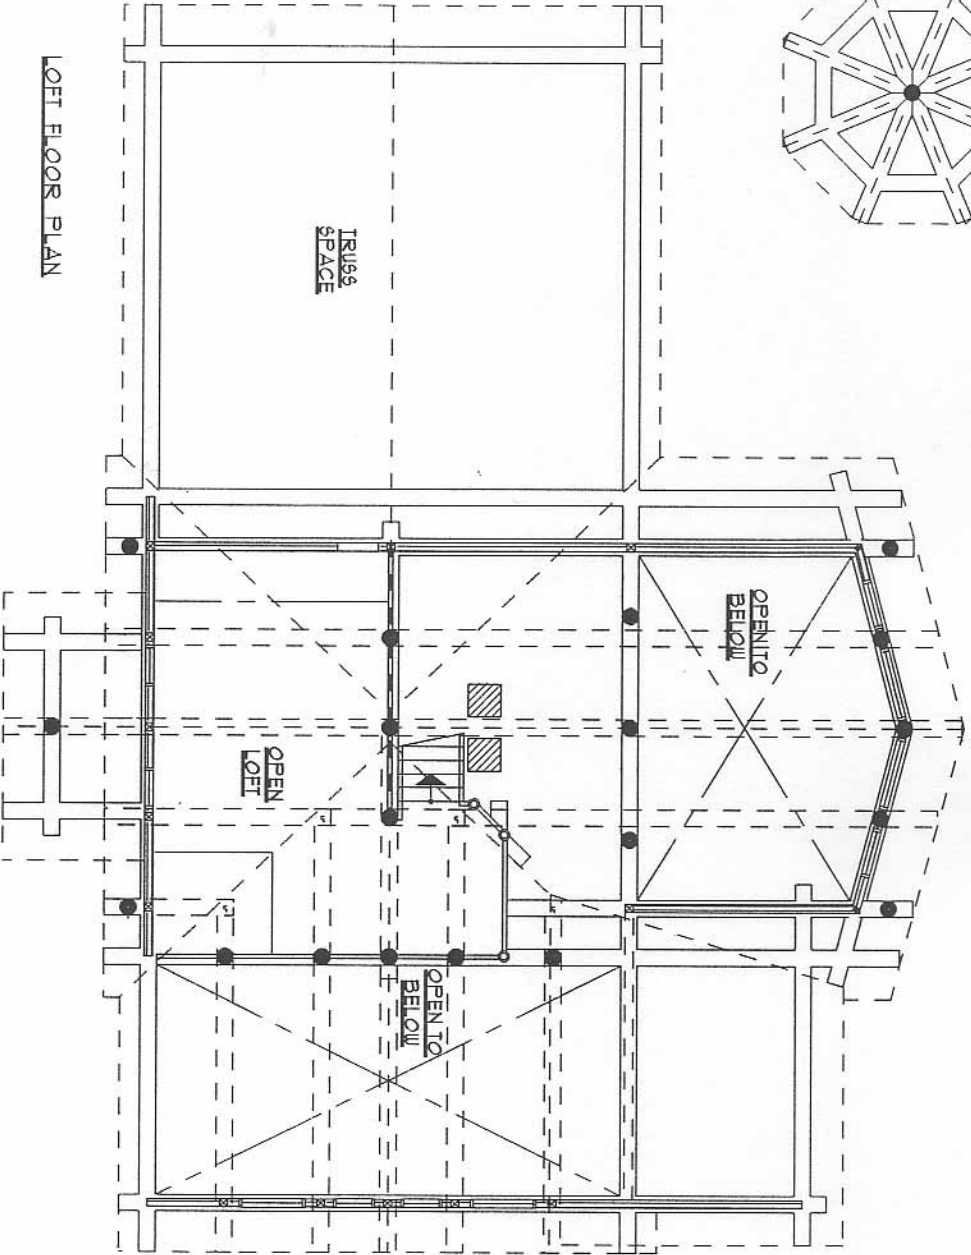


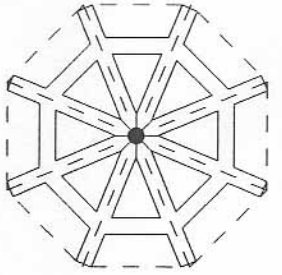


LOFT FLOOR PLAN

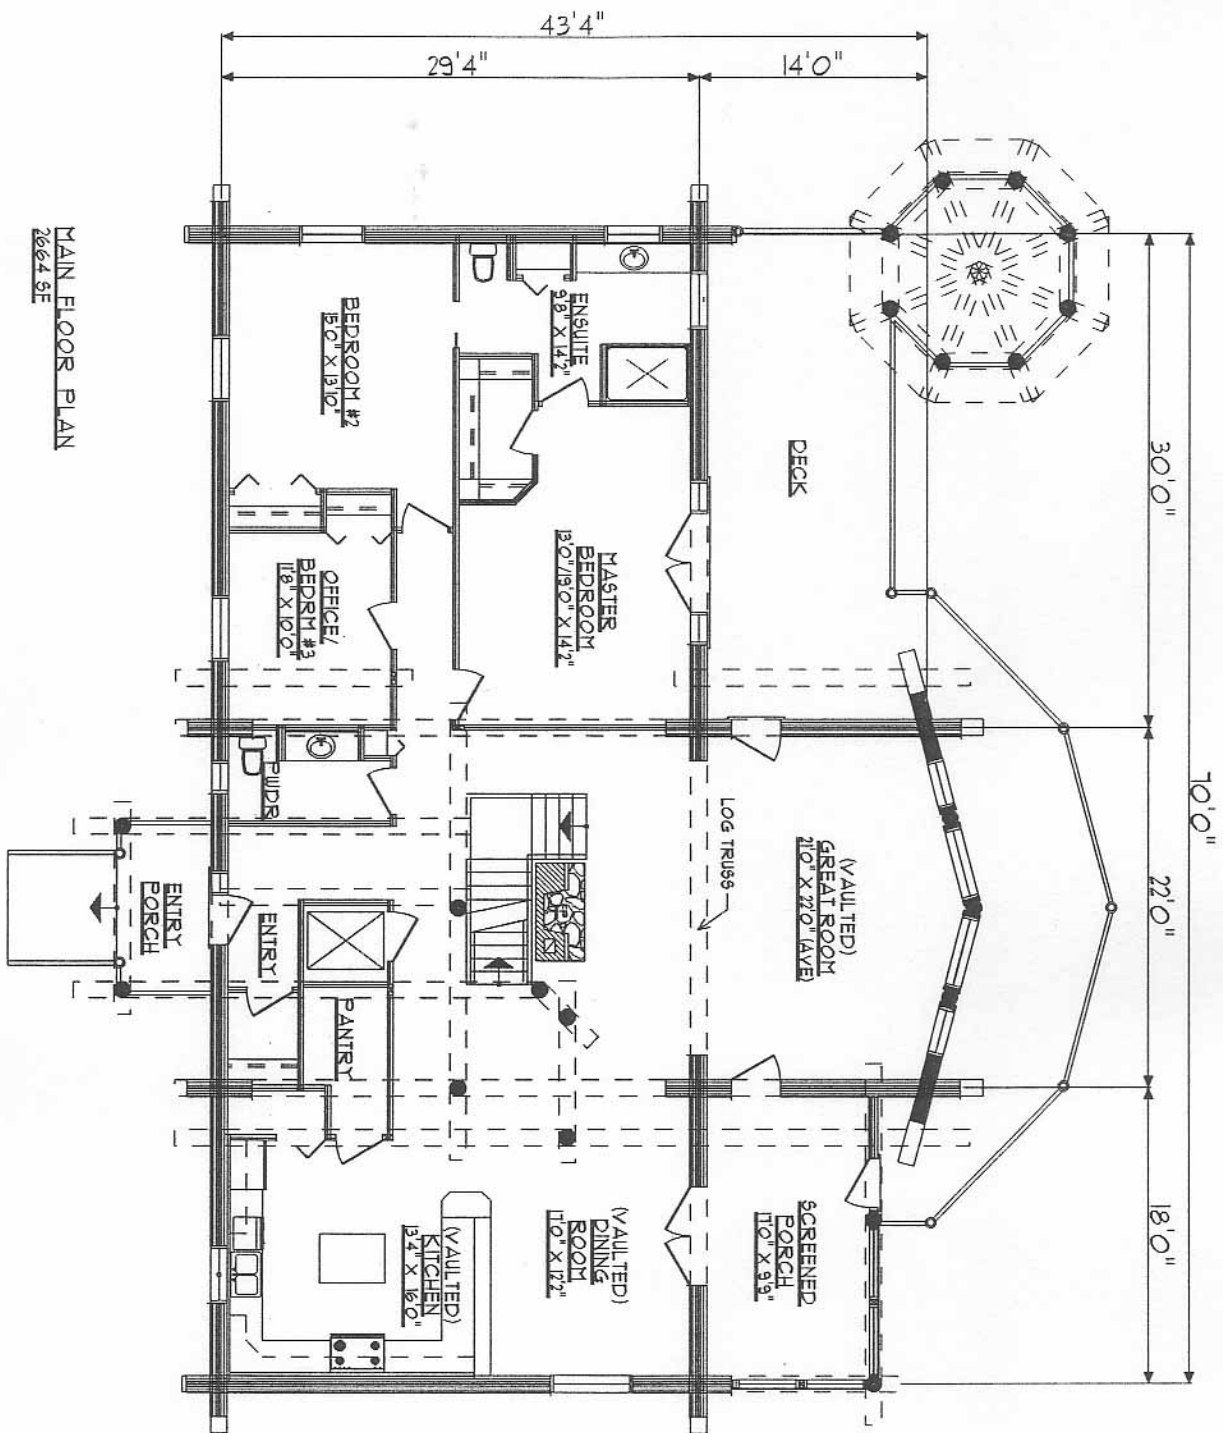

MAIN FLOOR PLAN  
2664 SE

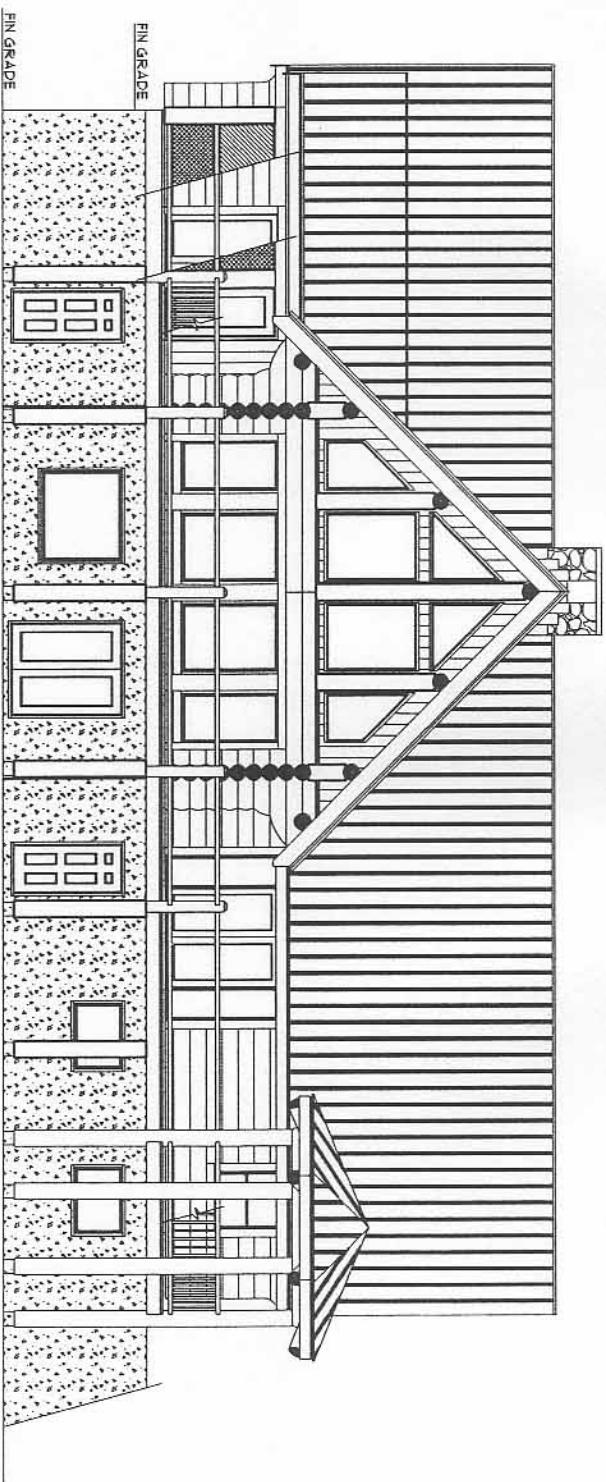

BACK ELEVATION

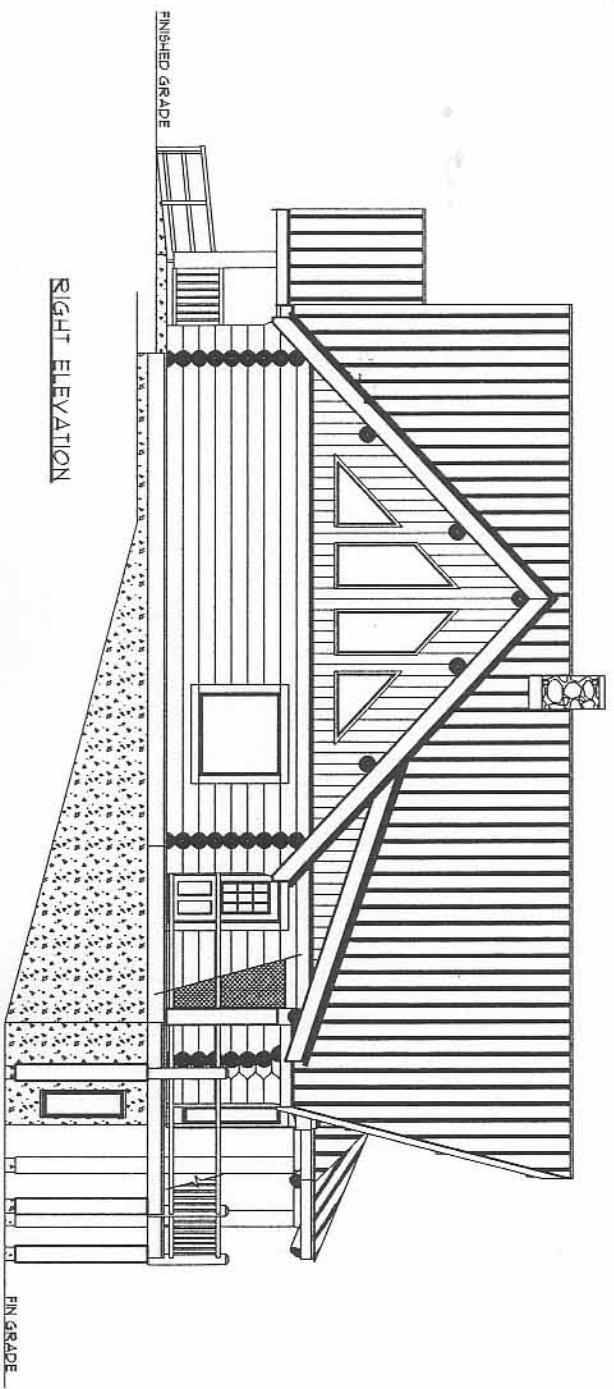

RIGHT ELEVATION